


Front Elevation

Prelim 2 - May 30



Left Elevation

Prelim 2 - May 30

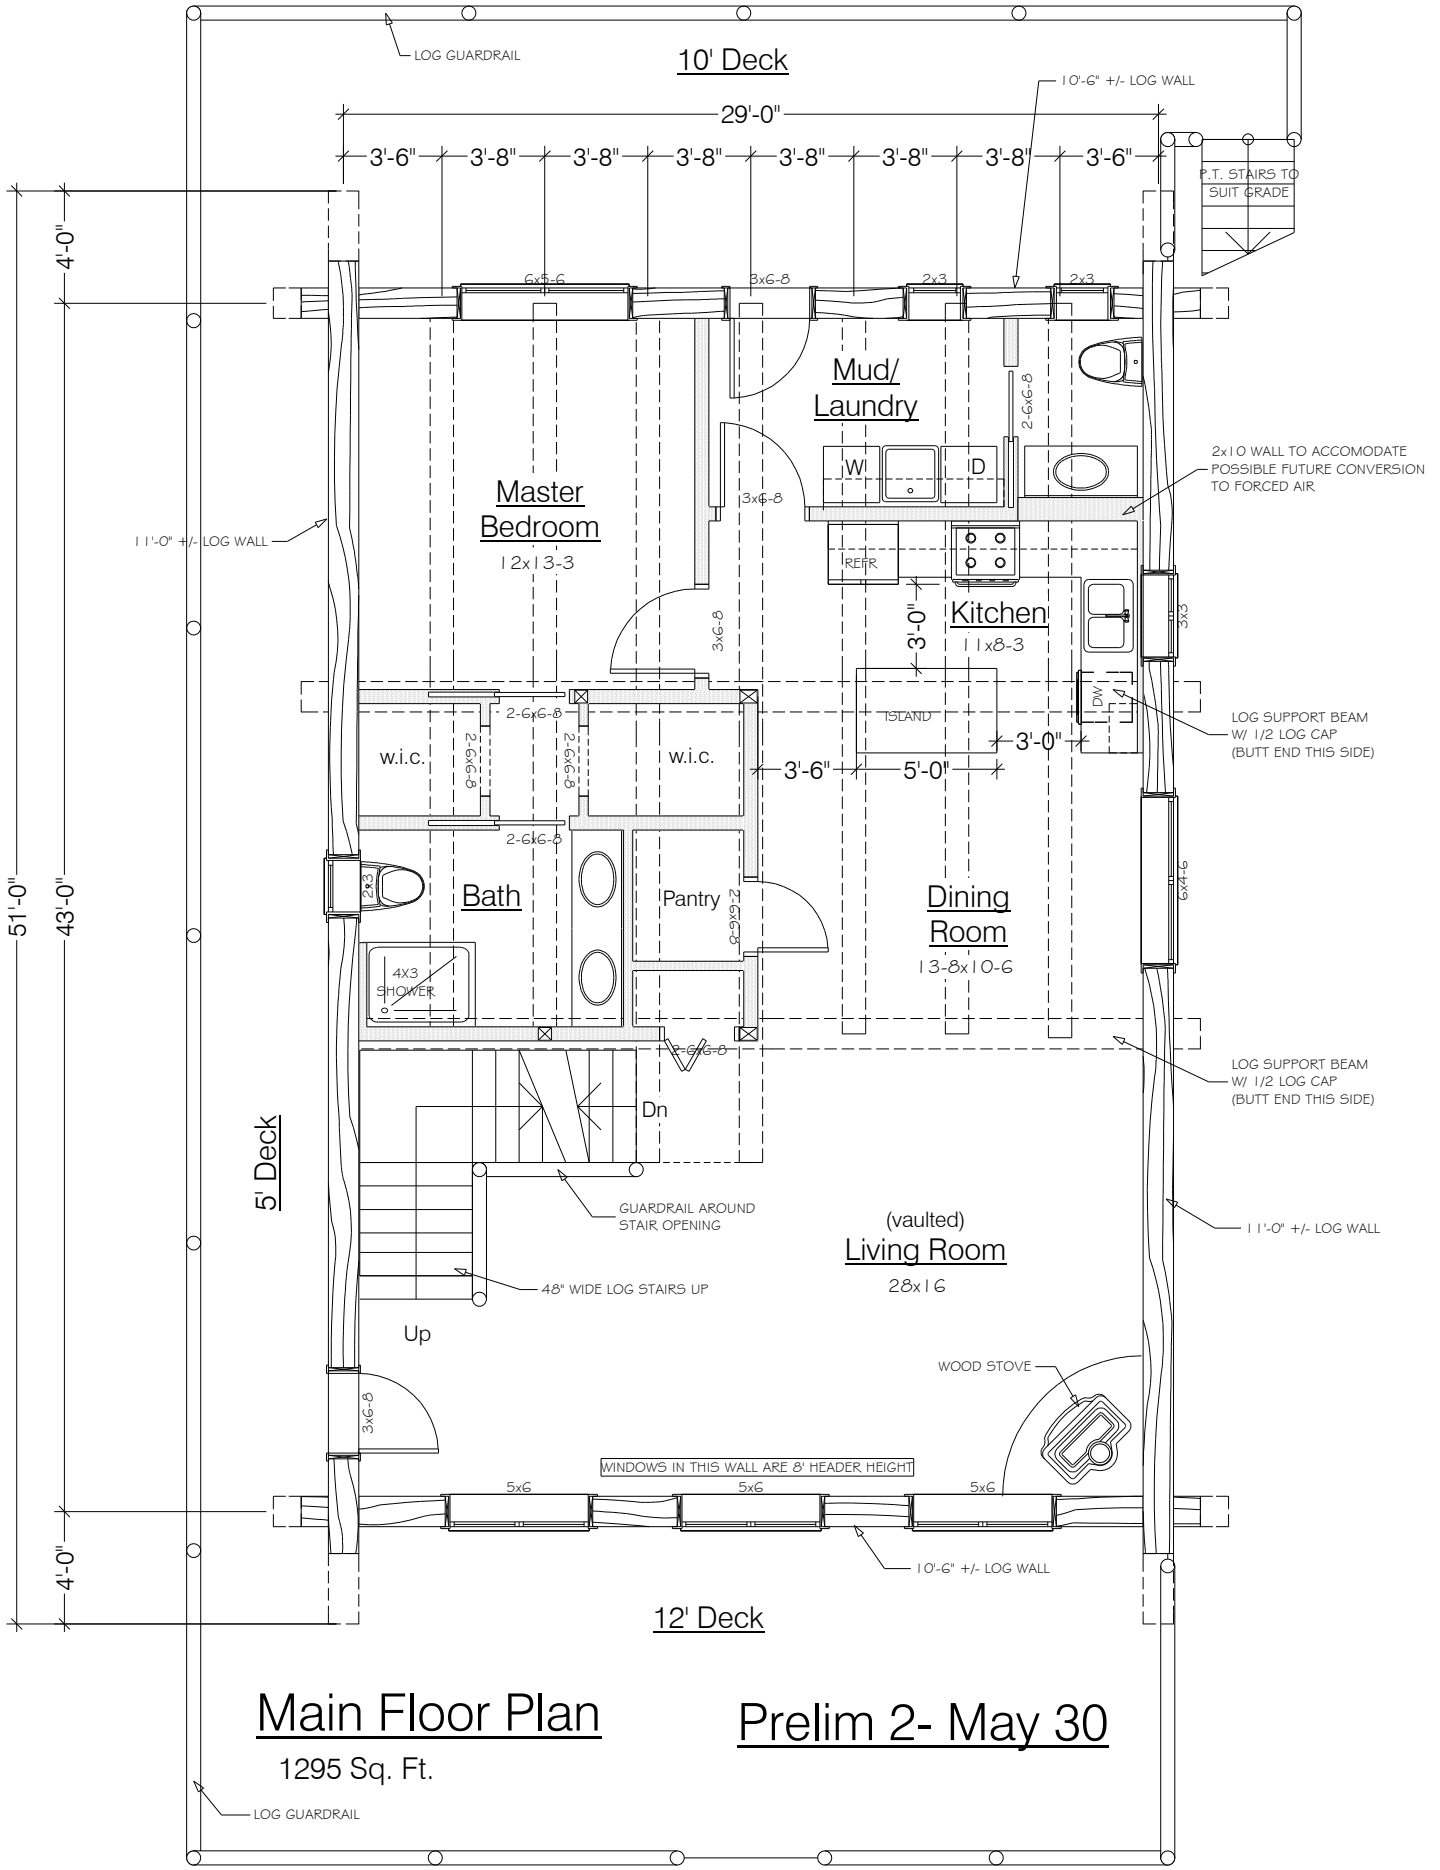


Main Floor Plan

Prelim 2- May 30

1295 Sq. Ft.

STEPS TO SUIT GRADE

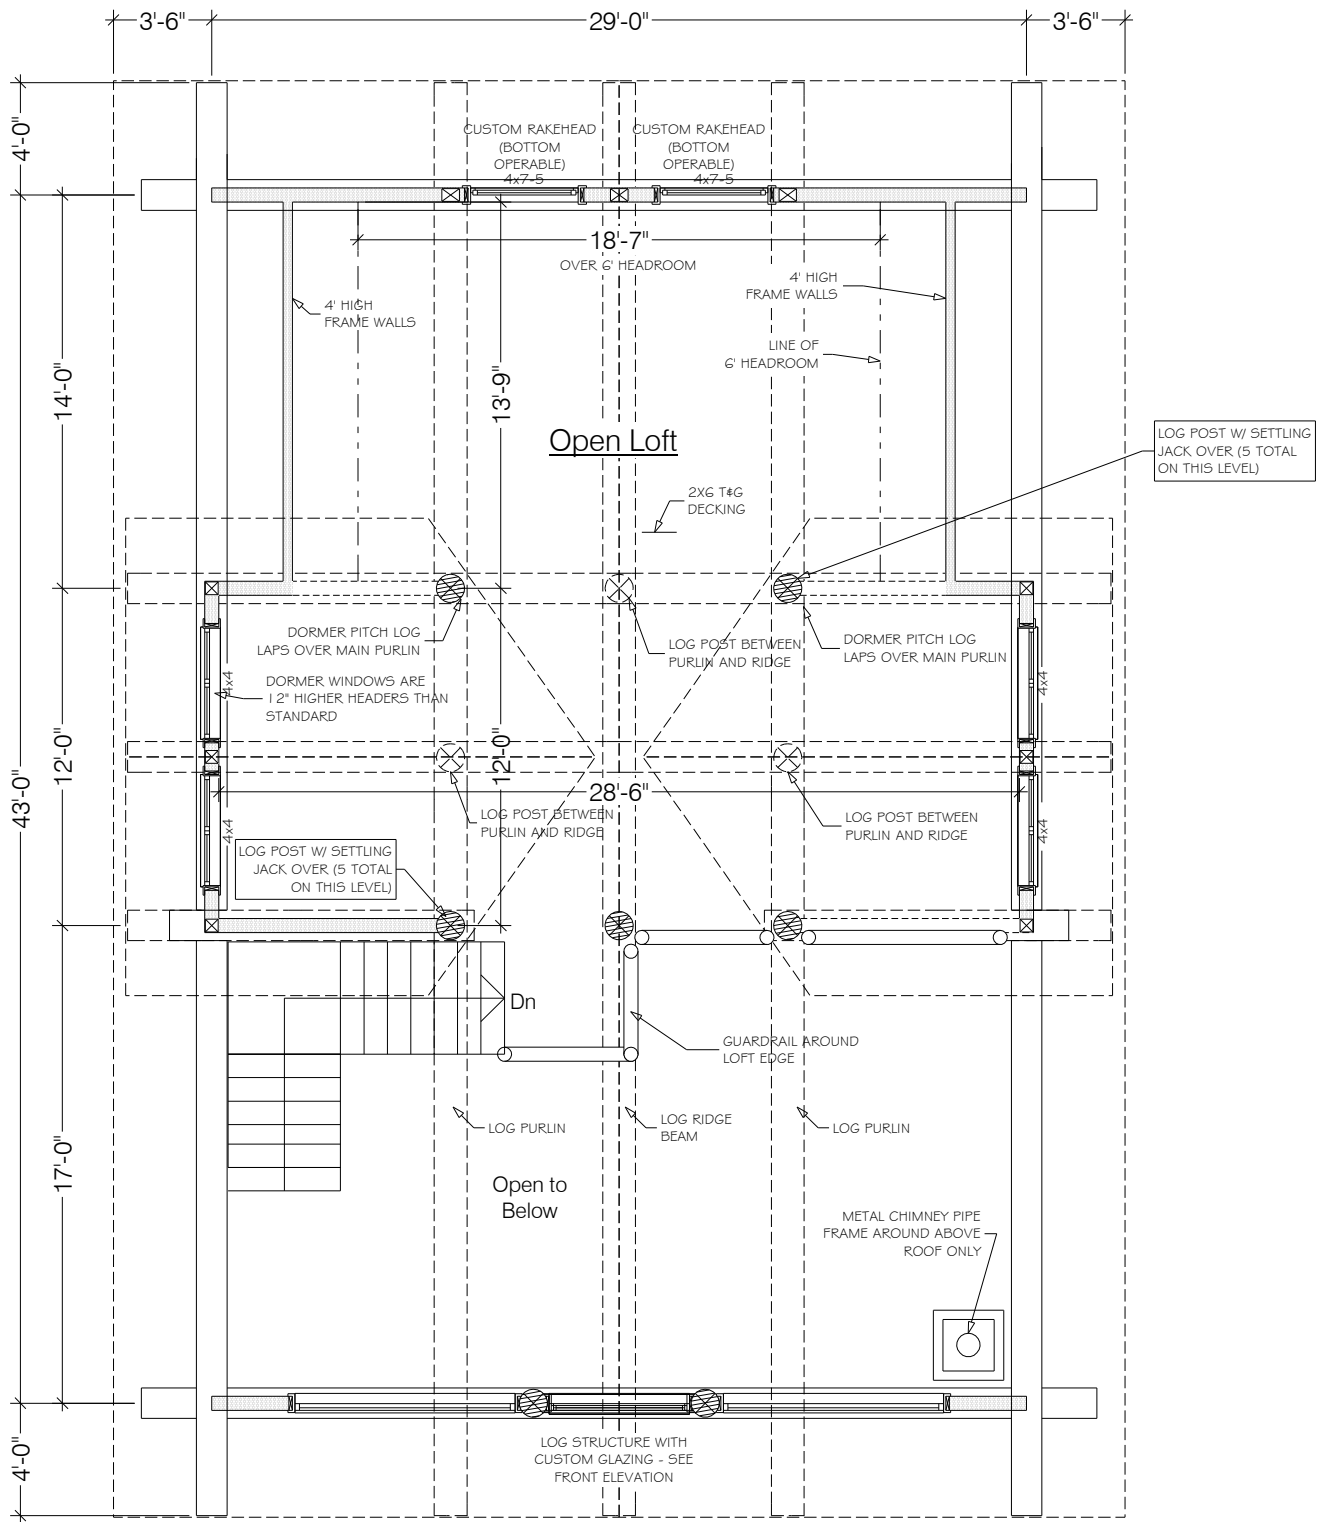

Loft Floor Plan

Prelim 2- May 30

686 Sq. Ft. over 6' headroom