




Front Elevation

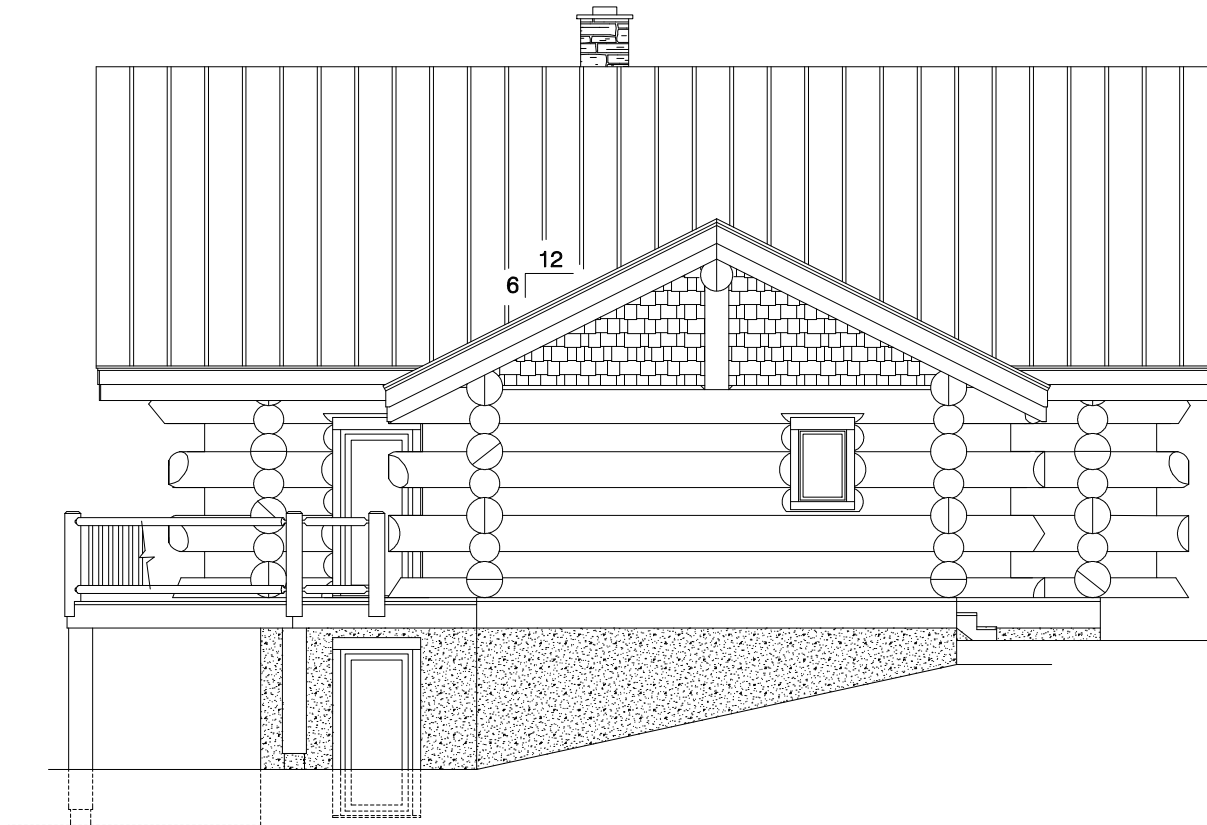


Right Elevation

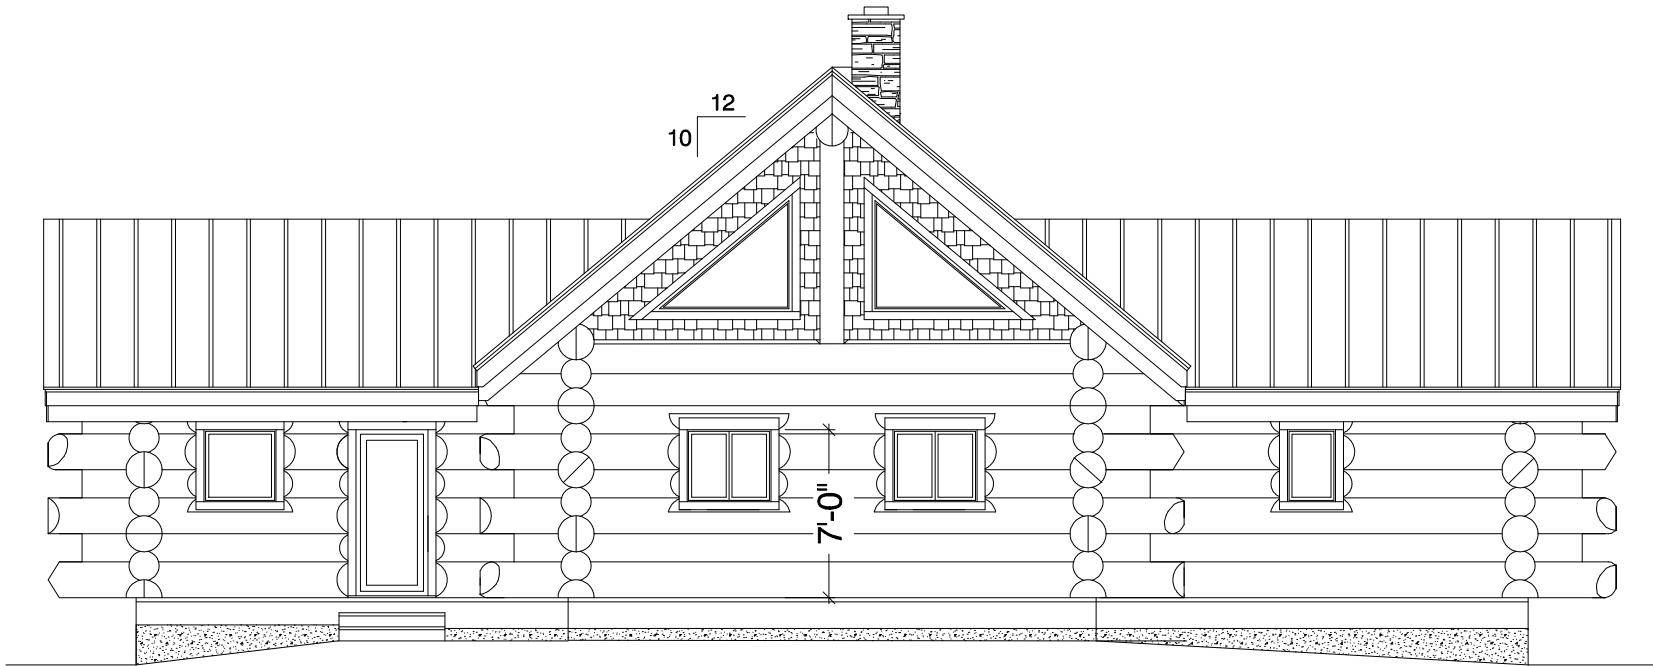

Rear Elevation

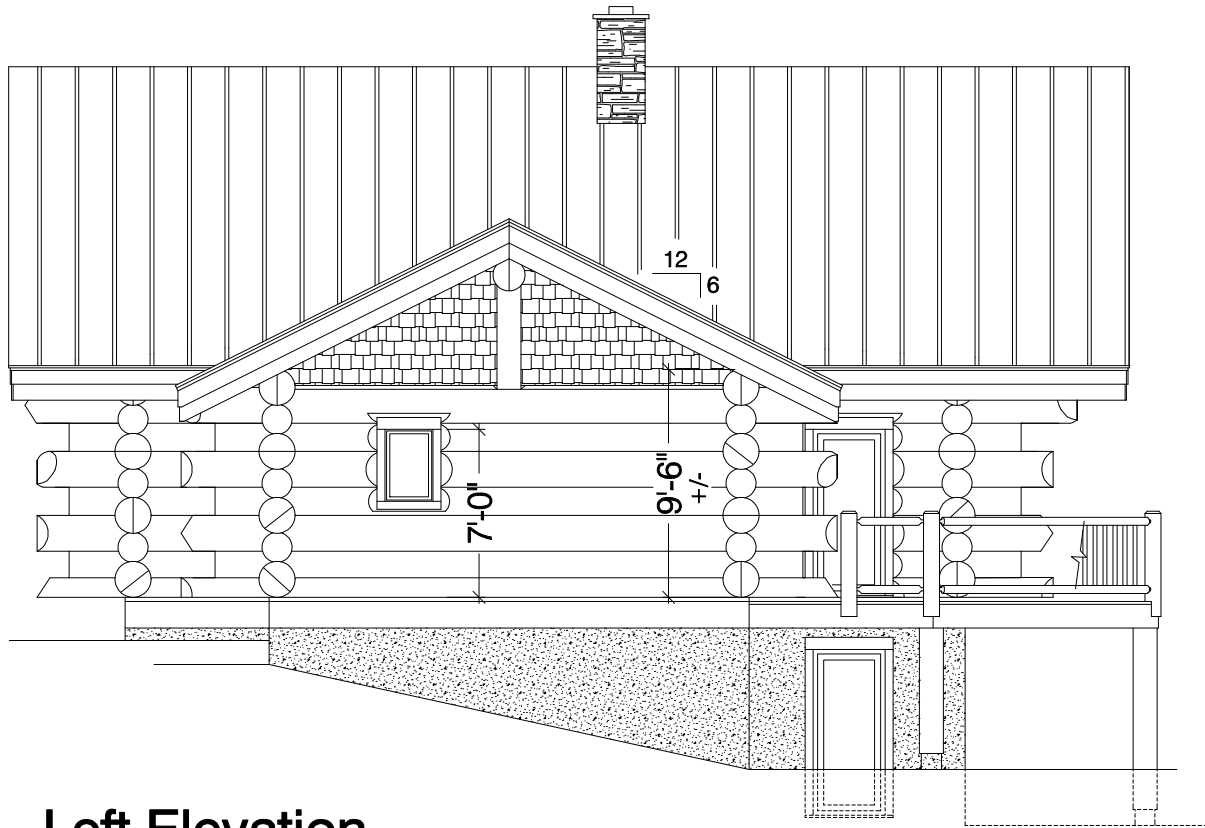


Left Elevation

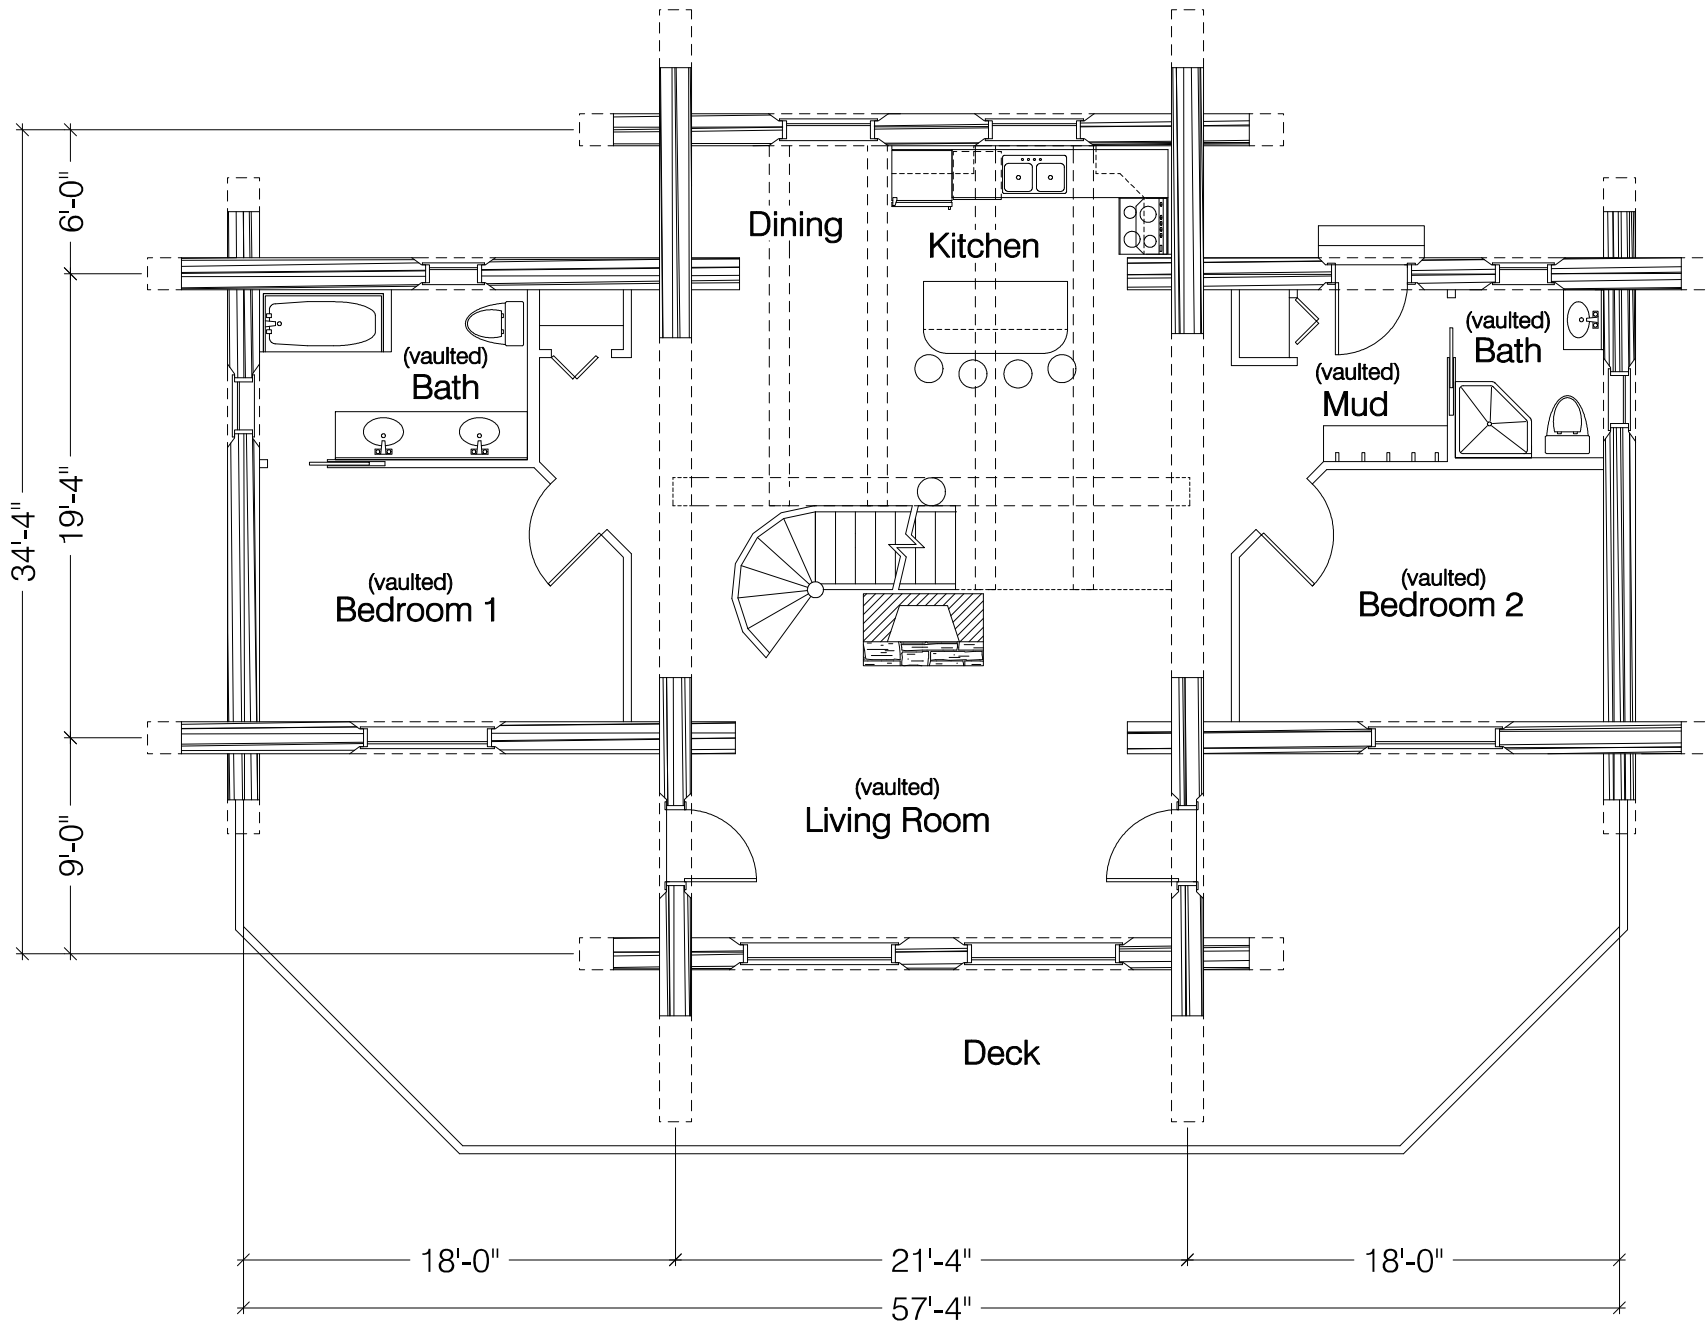


Main Floor Plan

House - 1490 sq.ft.

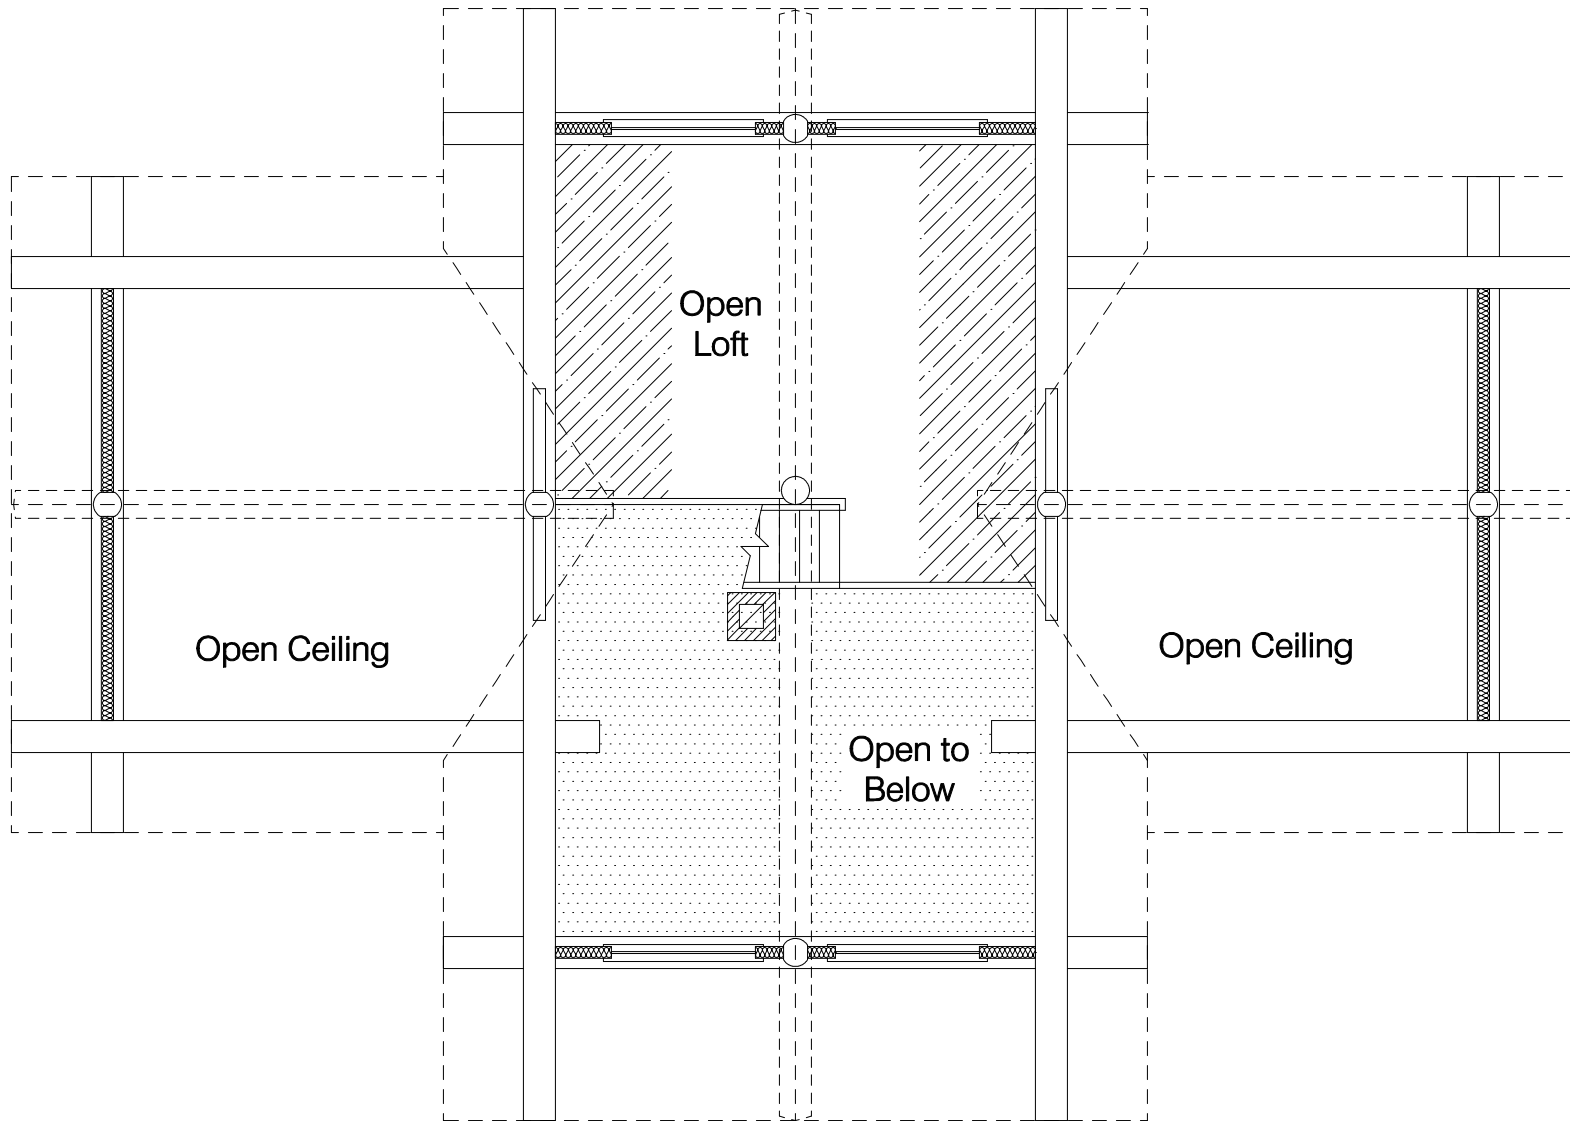


Loft Floor Plan

Loft - 180 sq.ft. (over 6' headroom)

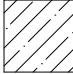 Area under
6'-0" headroom

 Area open
to below

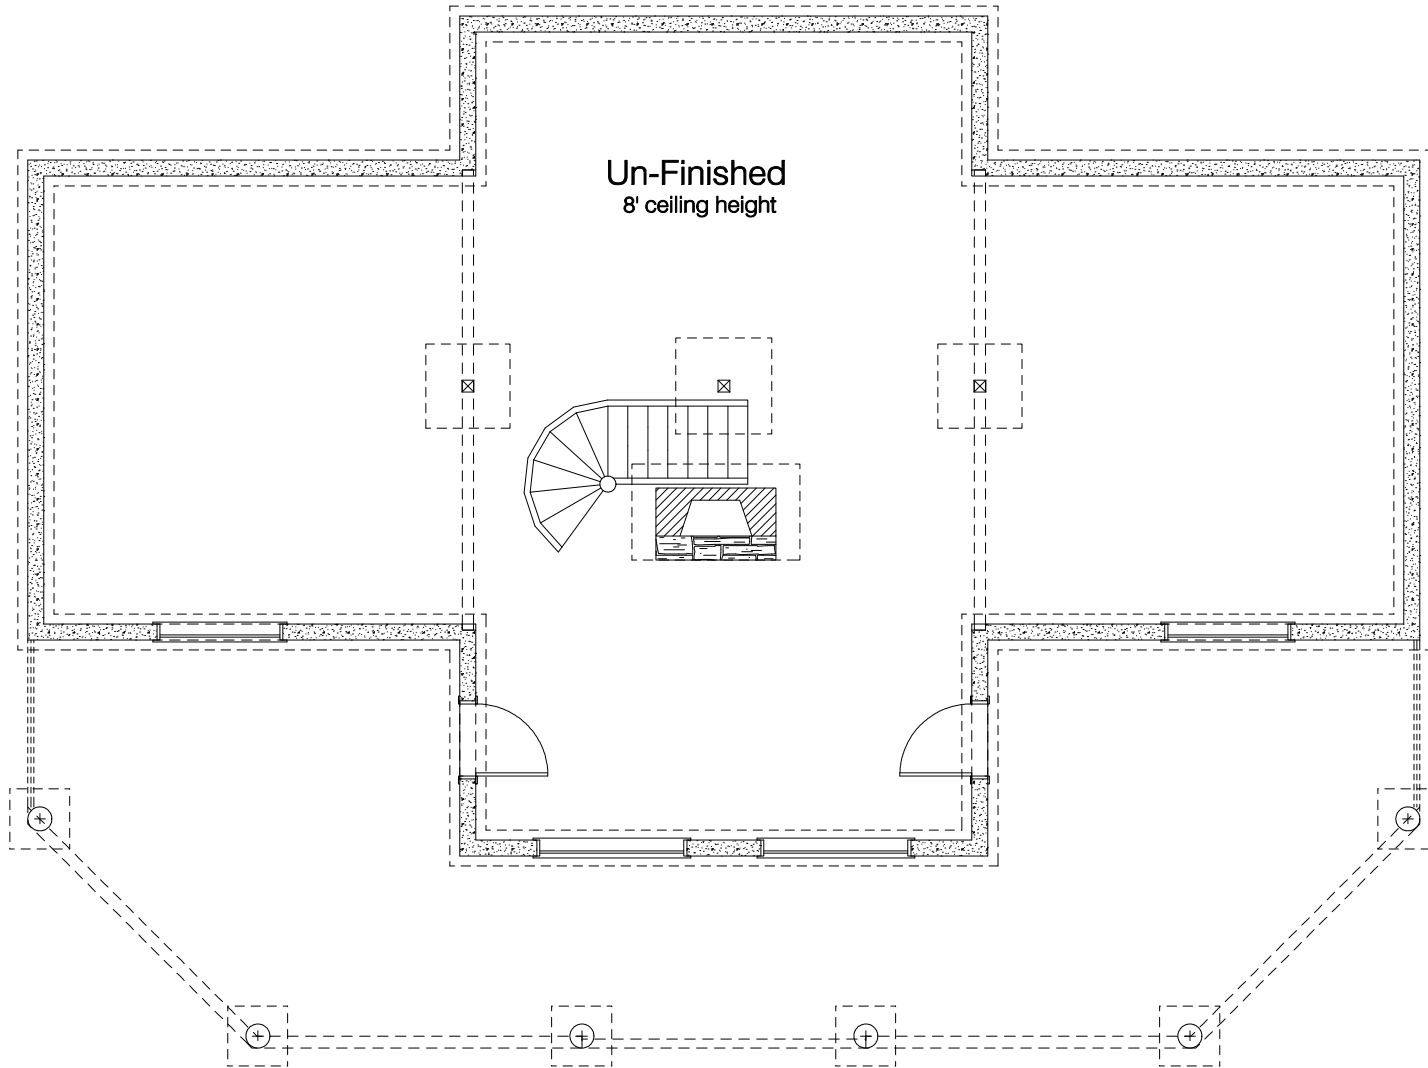

Basement / Foundation Plan

House - 1490 sq.ft.